



MARRIOT MARCO ISLAND

FIXTURE: CUSTOM 8' DIA LARGE IRON CHANDELIER IF-110
 MATERIAL: IRON
 QUANTITY: 3
 SIZE: 8'-0" DIA X 6'-0" H
 LAMPING: (28) 40W Candelabra; 1,120
 WEIGHT: 1000 lbs.

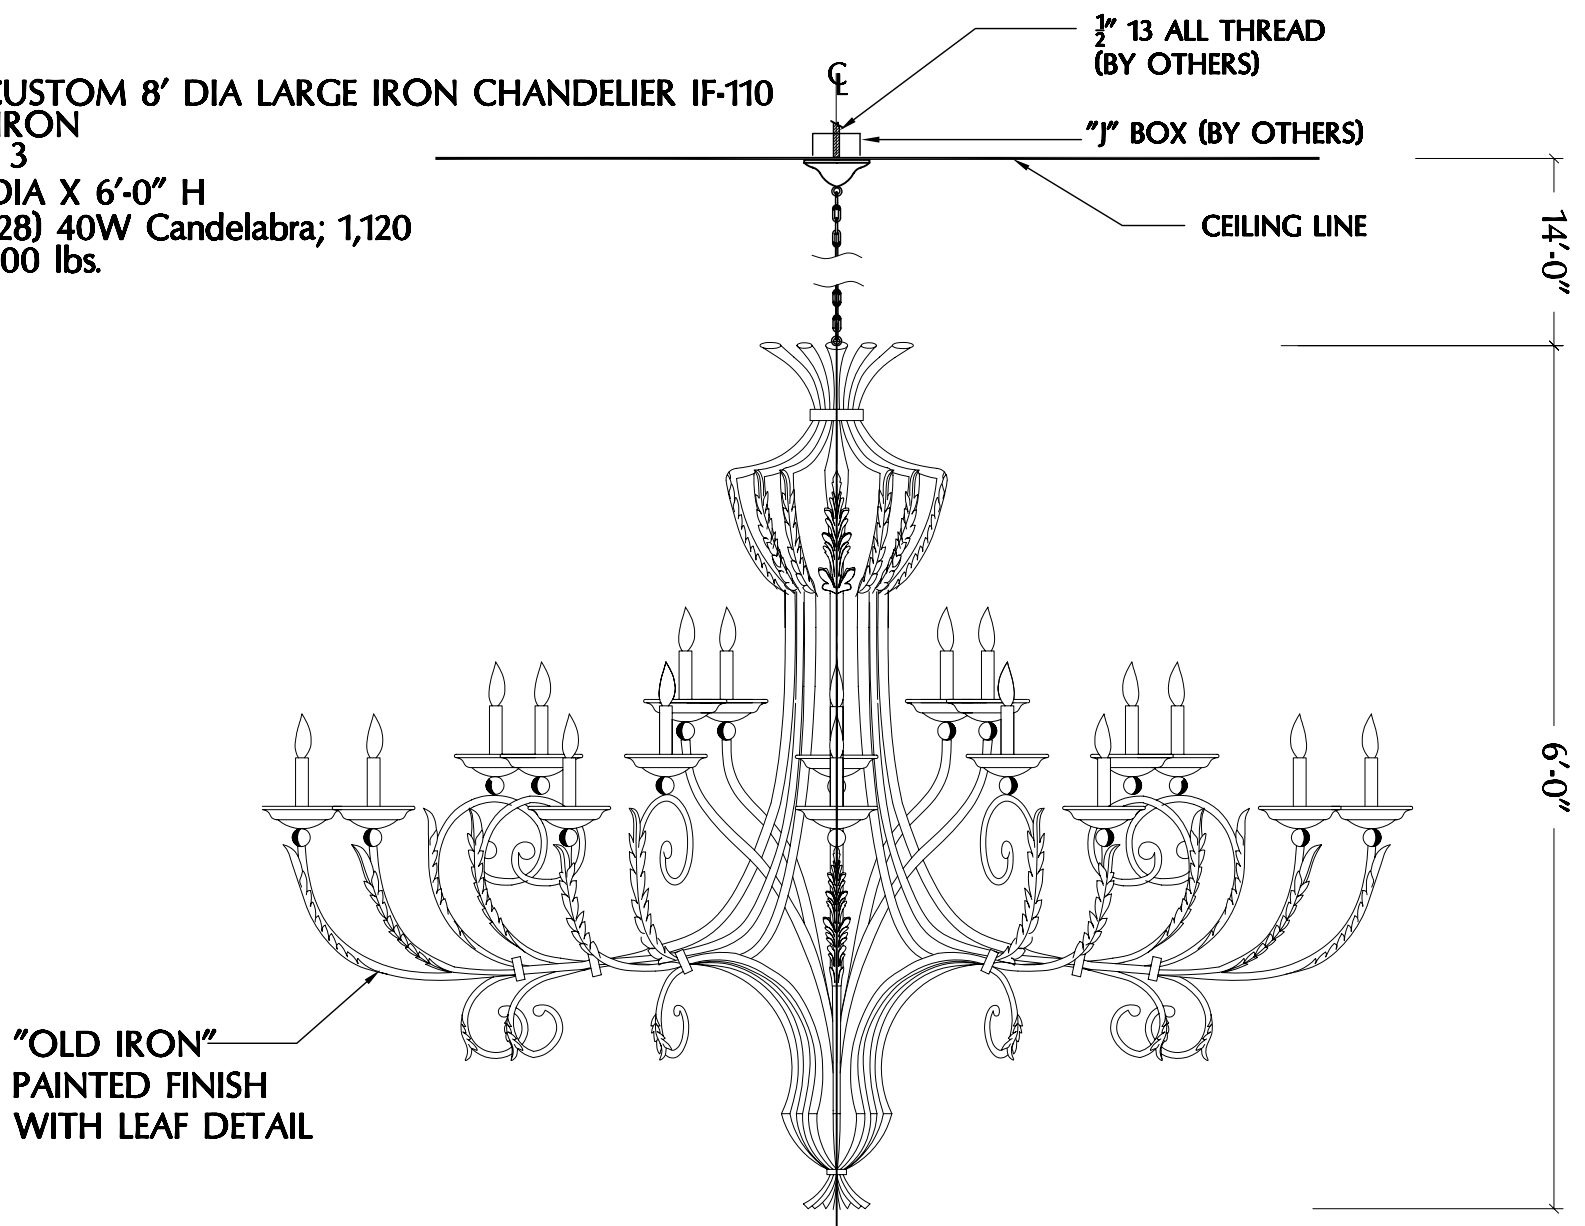

FRONT ELEVATION

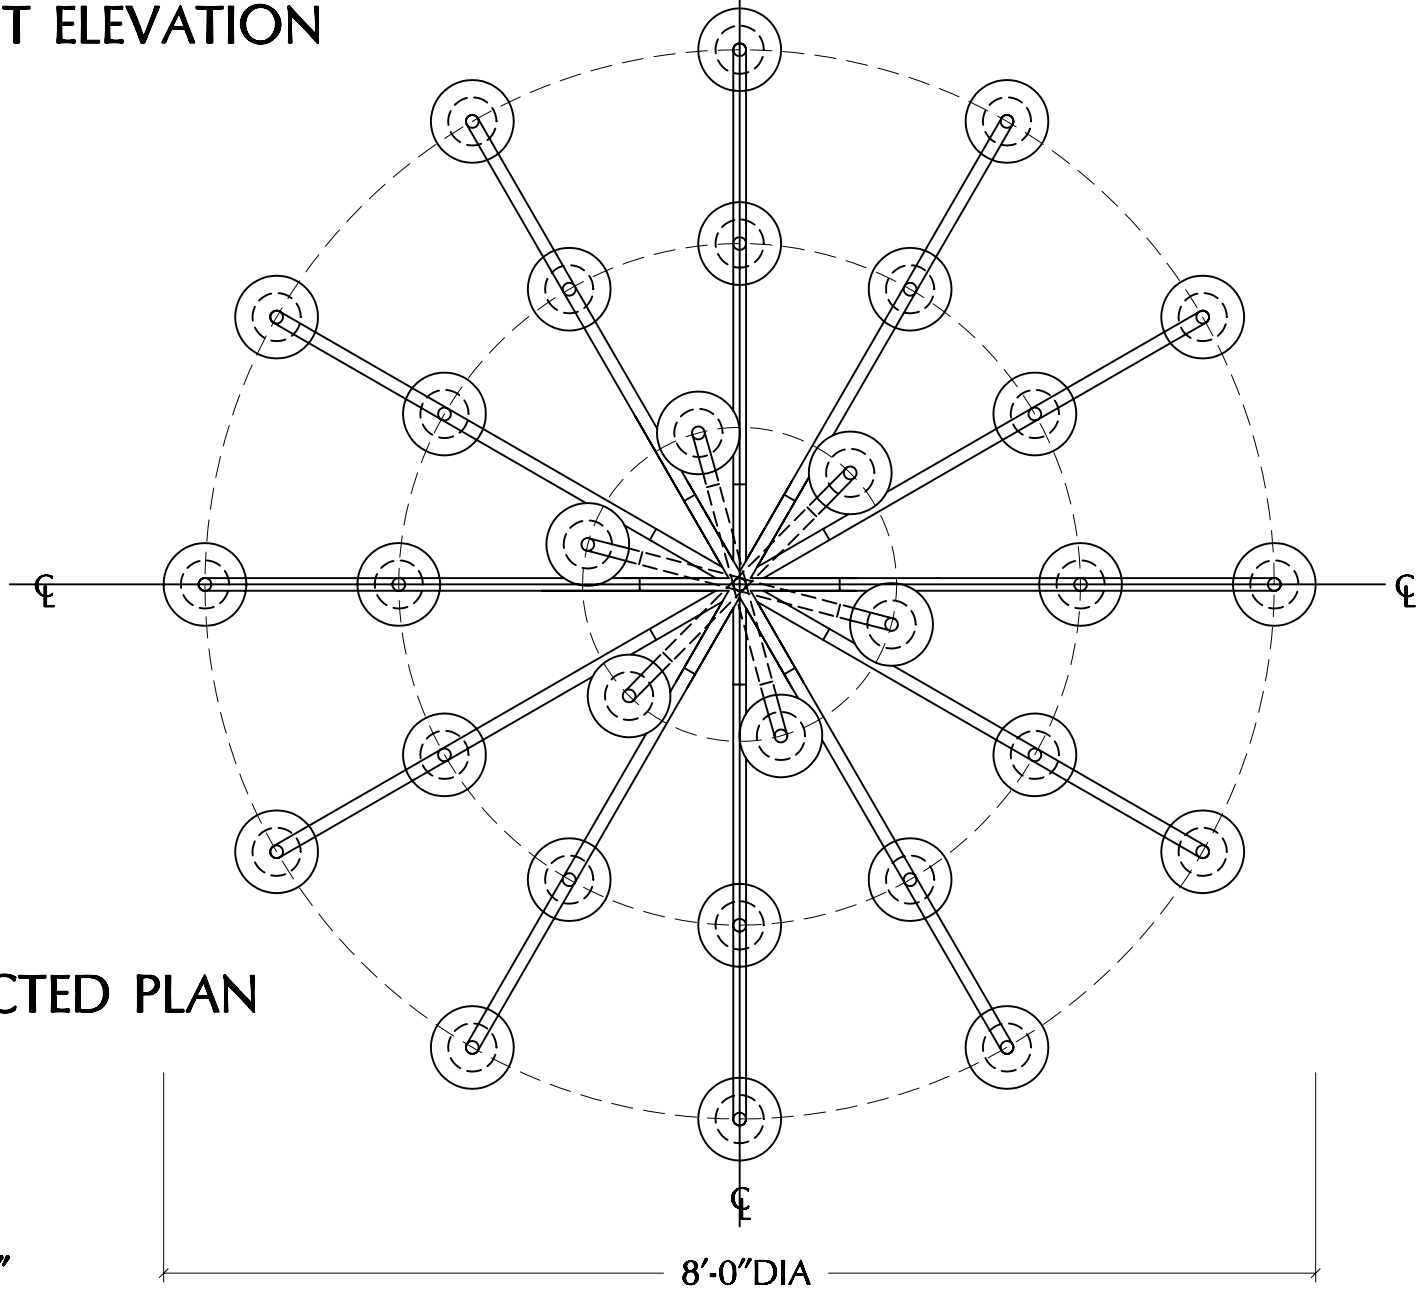

SCALE: 3/4" = 1'-0"

OF SHEETS	IF-110
DRAWN	K
CHECKED	
DATE	1/7/06
SCALE	AS SHOWN
JOB NO.	
SHEET	

ALGER
 INTERNATIONAL
 8690 NATIONAL BLVD
 CULVER CITY, CA 90232
 TEL: (310) 229-9500
 FAX: (310) 229-9510

REVISIONS	BY